



# WATER MAIN INVENTORY

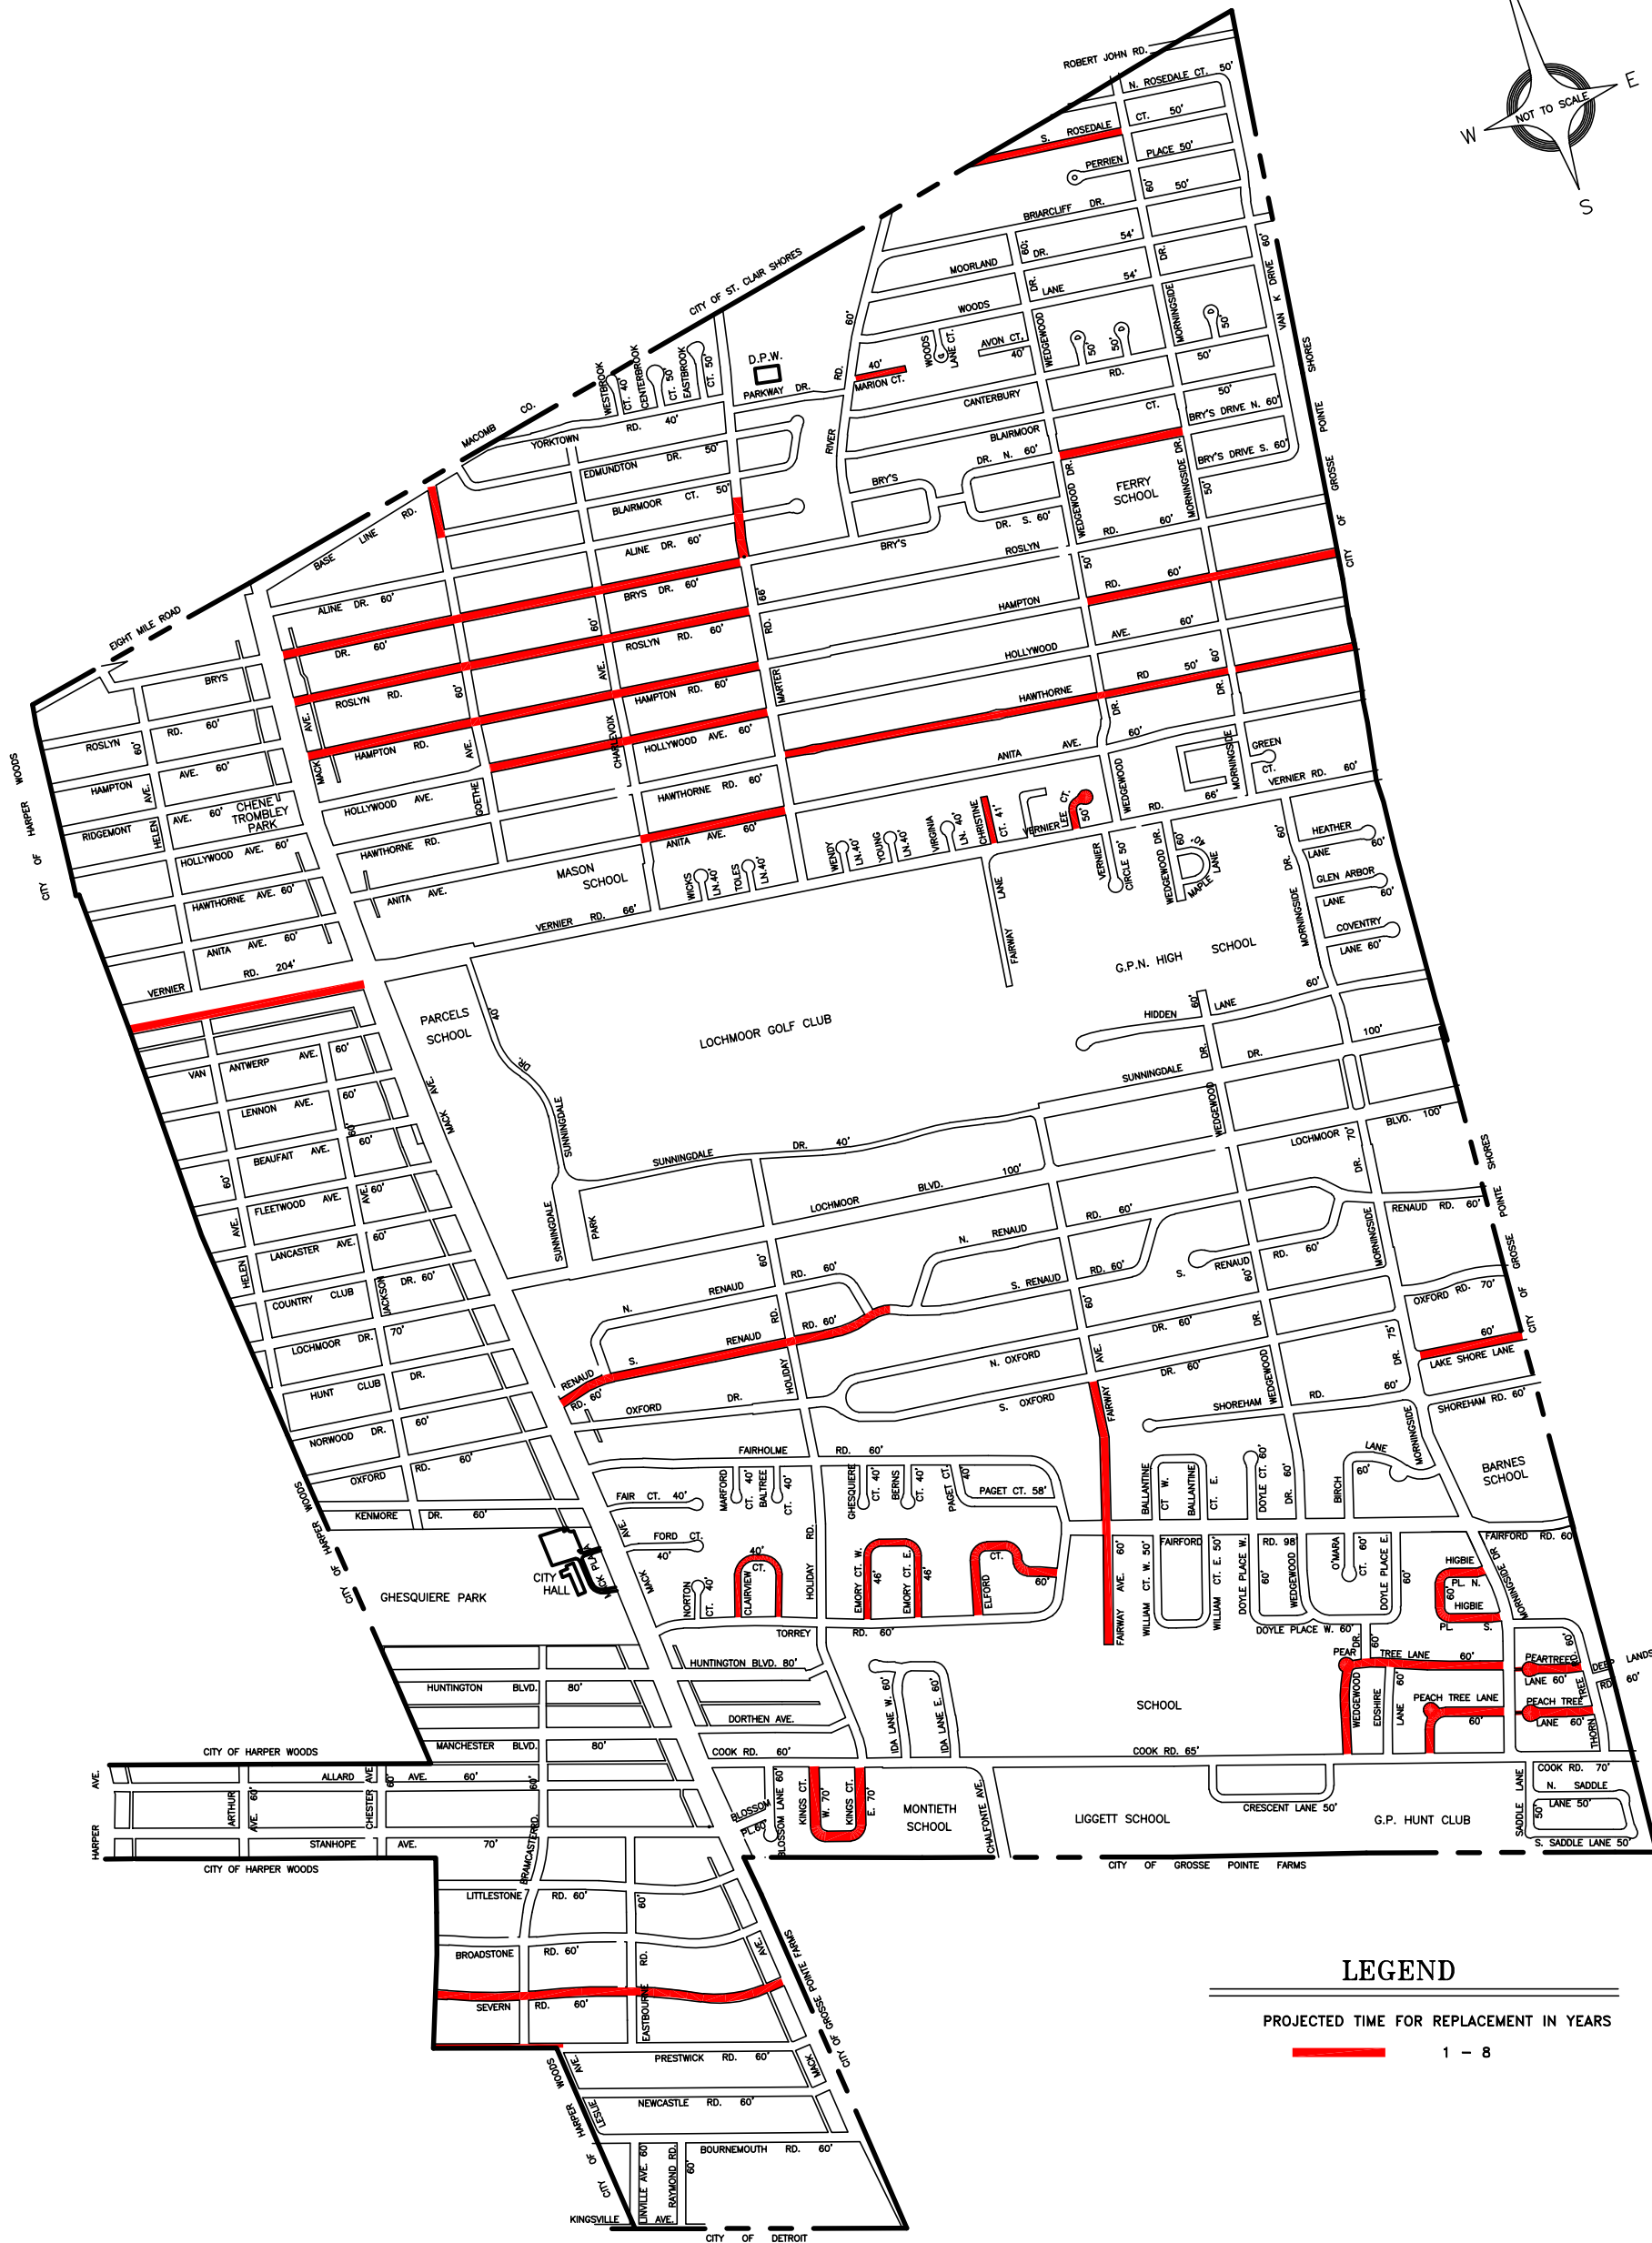

### LEGEND

PROJECTED TIME FOR REPLACEMENT IN YEARS

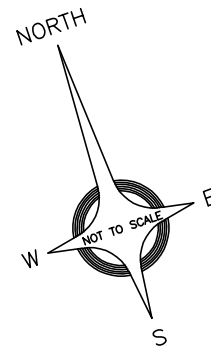

1 - 8

FILE: INVTRYWA SCRIPT: PLOT SCALE: 1=1150.00 PLOT CONFIG: 650

