



WATER MAIN INVENTORY

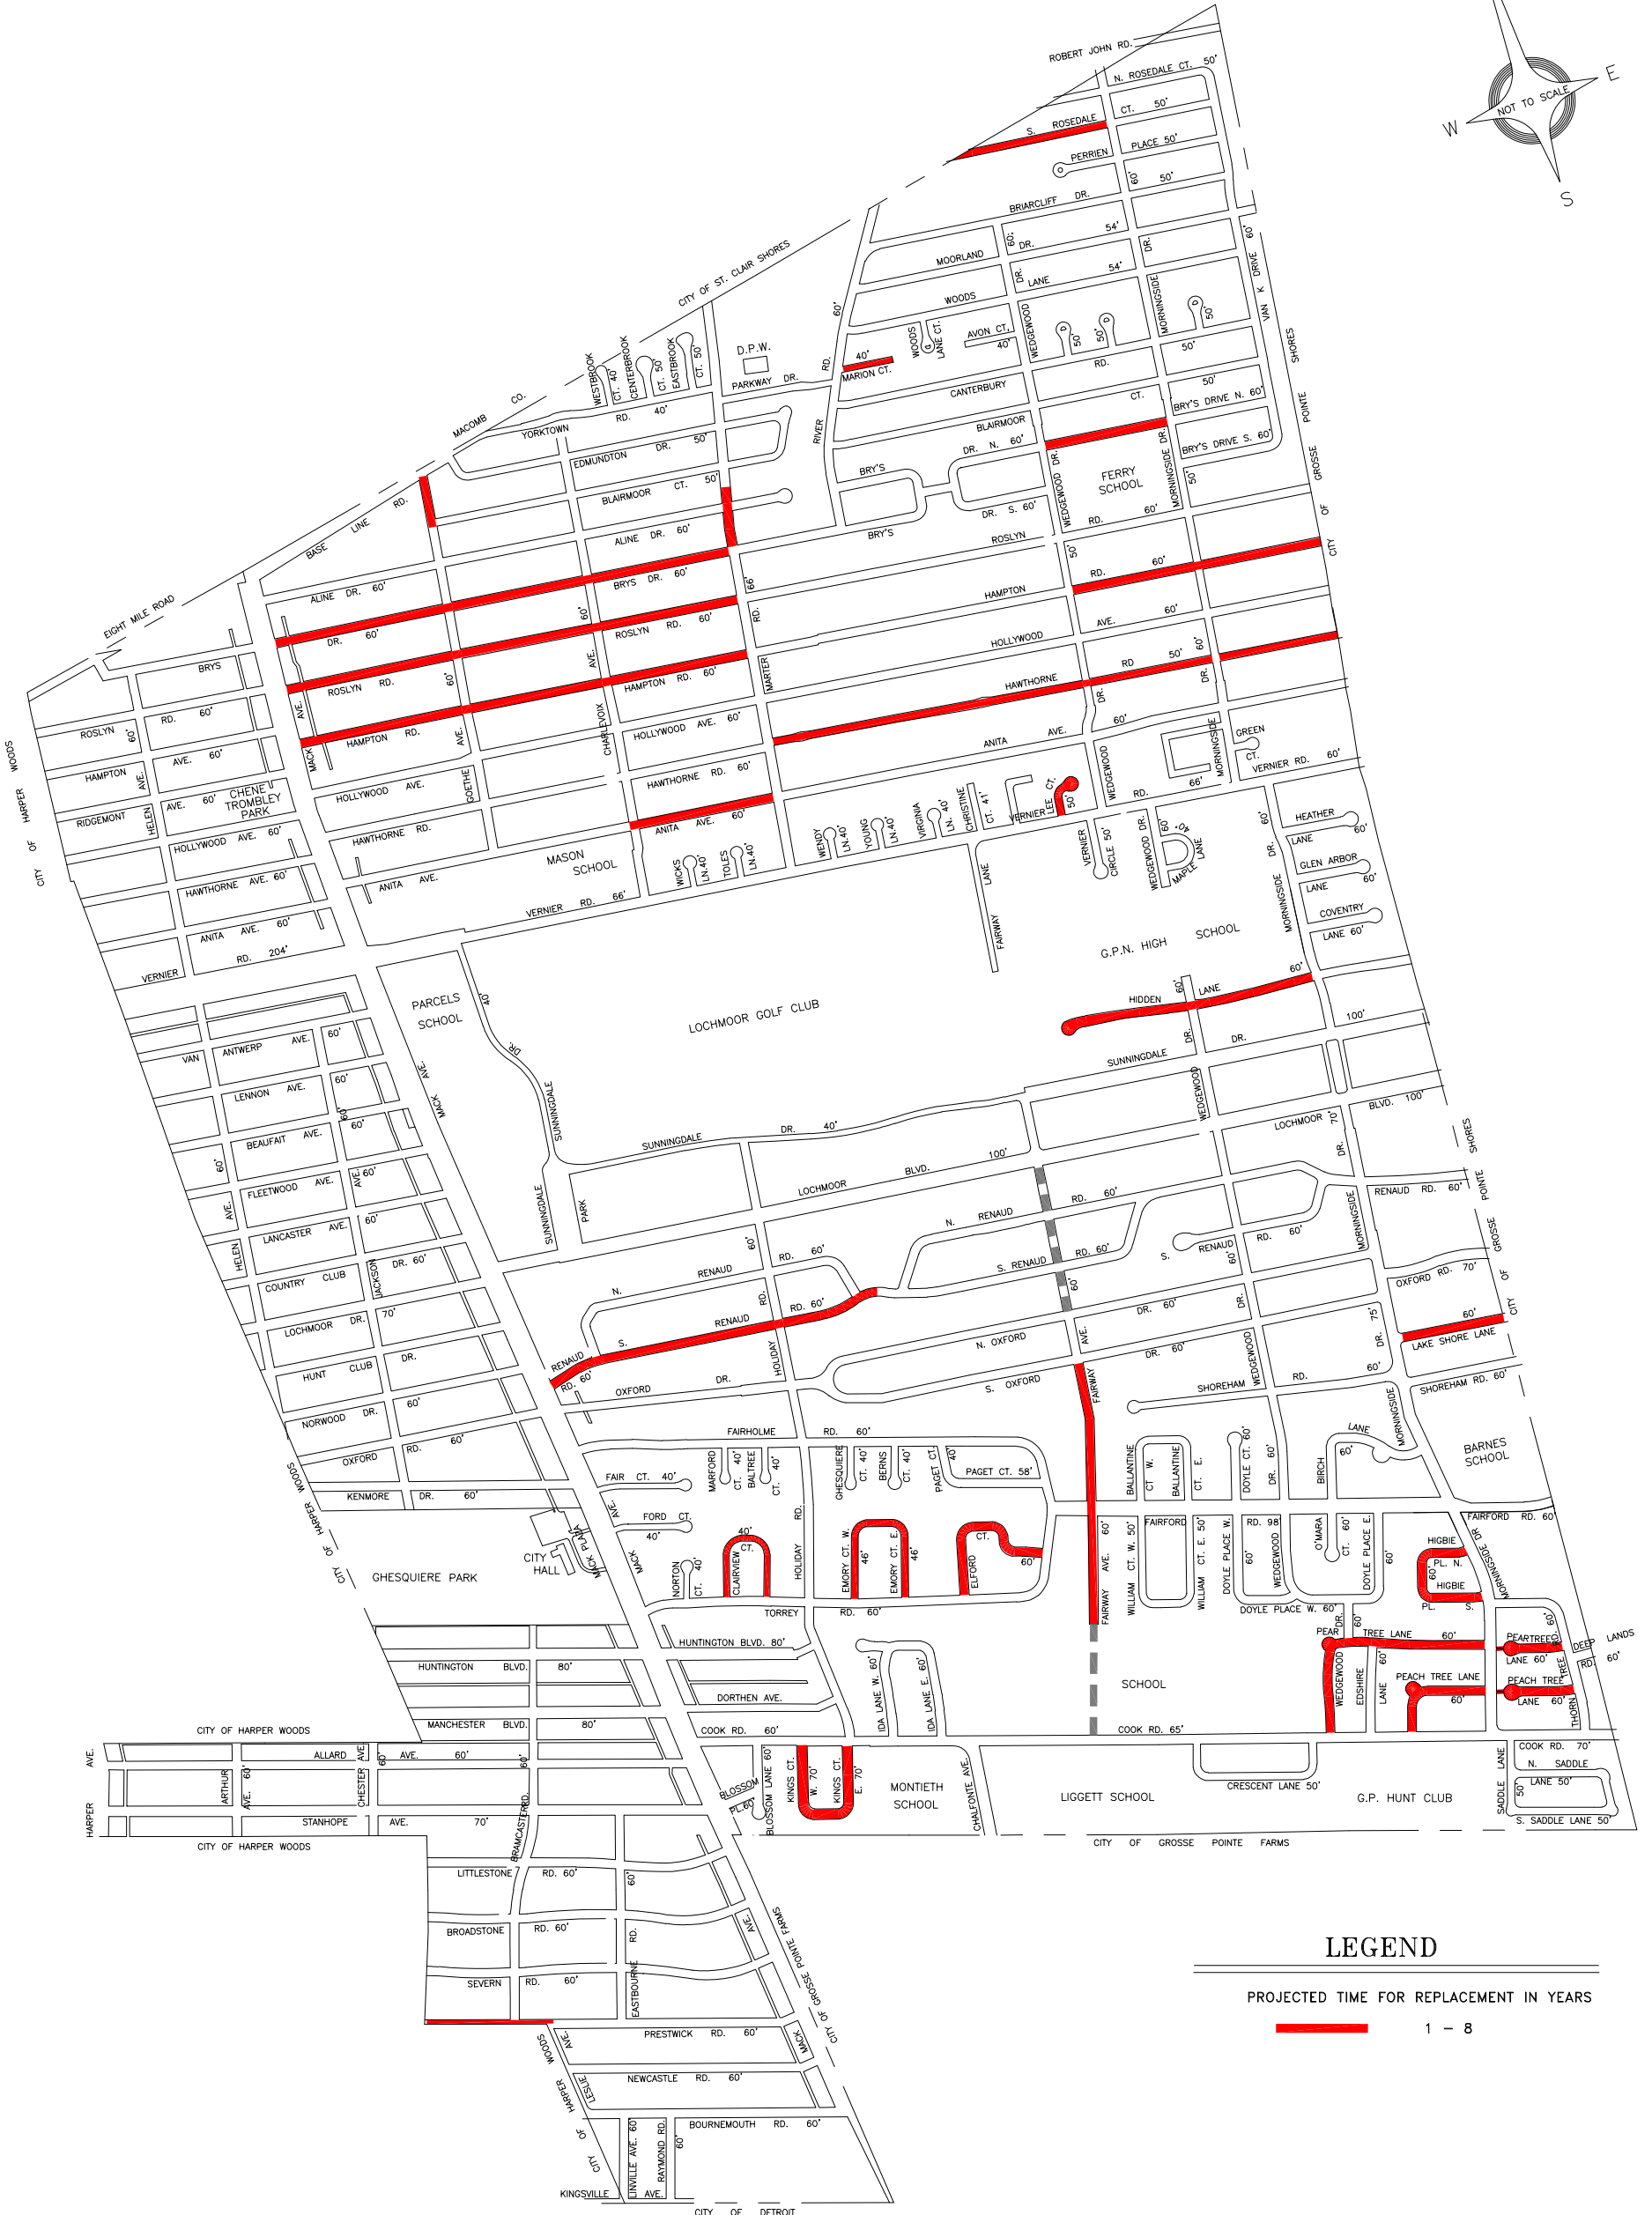

LEGEND

PROJECTED TIME FOR REPLACEMENT IN YEARS

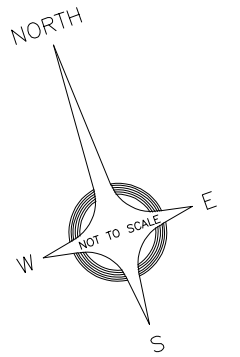

FILE: INVTR1WA SCRIPT: 1-1150.00 PLOT SCALE: 1"=1150.00 PLOT CONFIG: 650